

PRESIDENT
Elizabeth J. Kazinskas

COUNCILLORS AT LARGE
James S. Boone
Craig R. Cormier
Ronald F. Cormier
Scott Joseph Graves, Esq.
Judy A. Mack
George C. Tyros

WARD 1 COUNCILLOR
James M. Walsh, Esq.

WARD 2 COUNCILLOR
Elizabeth J. Kazinskas

WARD 3 COUNCILLOR
Nathan R. Boudreau

WARD 4 COUNCILLOR
Karen G. Hardern

WARD 5 COUNCILLOR
Alek Dernalowicz, Esq.

CITY OF GARDNER
MASSACHUSETTS 01440-2630

OFFICE OF THE
CITY COUNCIL



RECEIVED

2020 JUL 30 PM 2: 15

CITY CLERK'S OFFICE
GARDNER, MA

July 30, 2020

PUBLIC SERVICE COMMITTEE MEETING NOTICE

Date: Monday, August 3, 2020

Time: 4:30 P.M.

Location: Remotely via Zoom/Broadcast on the City's YouTube Channel.

Pursuant to Governor Baker's March 12, 2020 Order Suspending Certain Provisions of the Open Meeting Law, G.L. c. 30A, §20, and the Governor's March 15, 2020 Order imposing strict limitation on the number of people that may gather in one place, this meeting of the Public Service Committee will be conducted via remote participation. The audio or video recording, transcript, or other comprehensive record of proceedings will be posted on the City's website as soon as possible after the meeting.

ANNOUNCEMENT - Any person may make a video or audio recording of an open session of a meeting, or may transmit the meeting through any medium, subject to reasonable requirements of the chair as to the number, placement and operation of equipment used so as not to interfere with the conduct of the meeting. Any person intending to make such recording shall notify the Chair forthwith. All Documents referenced or used during the meeting must be submitted in duplicate to the Chair of the Committee, pursuant to the Open Meeting and Public Records Law. All documents shall become part of the official record of the meeting.

AGENDA

1. Review and Approval of the Minutes of the prior meeting.
2. Department Updates:
 - Public Works/Sewer/Water – Dane Arnold, DPW Director
 - Survey/Engineering – Chris Coughlin, City Engineer
 - Conservation Commission – Lyndsy Butler, Conservation Agent
3. Abatements Water/Sewer
4. #10296, A Petition by National Grid for permission to install 6 SO poles on Clark Street beginning at a point approximately 25' northwest of the centerline of the intersection of Racette Avenue and Clark Street and continuing approximately 700' in a northwest direction.
5. Water Department Loan Order Request for 2 Items.
6. Councillor Requests
7. Adjournment

NOTICE: The listing of Agenda items are those reasonably anticipated by the Chairman which may be discussed at the meeting. Not all items listed may in fact be discussed and other items not listed may also be brought up for discussion to the extent permitted by law.

CITY COUNCIL OF GARDNER

Nathan R. Boudreau

Nathan R. Boudreau
Chairman, Public Service Committee

10296

Questions contact – Doug Hyland 781-423-3076

PETITION FOR POLE AND WIRE LOCATIONS

North Andover, Massachusetts

To the City Council
Of Gardner, Massachusetts

Massachusetts Electric Company d/b/a National Grid requests permission to locate poles, wires, and fixtures, including the necessary sustaining and protecting fixtures, along and across the following public way:

Clark St - National Grid to install 6 SO Poles on Clark Street beginning at a point approximately 25' feet northwest of the centerline of the intersection of Racette Ave & Clark St and continuing approximately 700 feet in a northwest direction. Install 6 new poles between P7 and P14 on Clark St.

Location approximately as shown on plan attached


Wherefore it prays that after due notice and hearing as provided by law, it be granted a location for and permission to erect and maintain poles and wires, together with such sustaining and protecting fixtures as it may find necessary, said poles to be erected substantially in accordance with the plan filed herewith marked – Clark Street - Gardner – Massachusetts.

No.# 28039394 June 30, 2020

Also for permission to lay and maintain underground laterals, cables, and wires in the above or intersecting public ways for the purpose of making connections with such poles and buildings as each of said petitioners may desire for distributing purposes.

Your petitioner agrees to reserve space for one cross-arm at a suitable point on each of said poles for the fire, police, telephone, and telegraph signal wires belonging to the municipality and used by it exclusively for municipal purposes.

Massachusetts Electric Company d/b/a National Grid
BY Pat Cody
Engineering Department

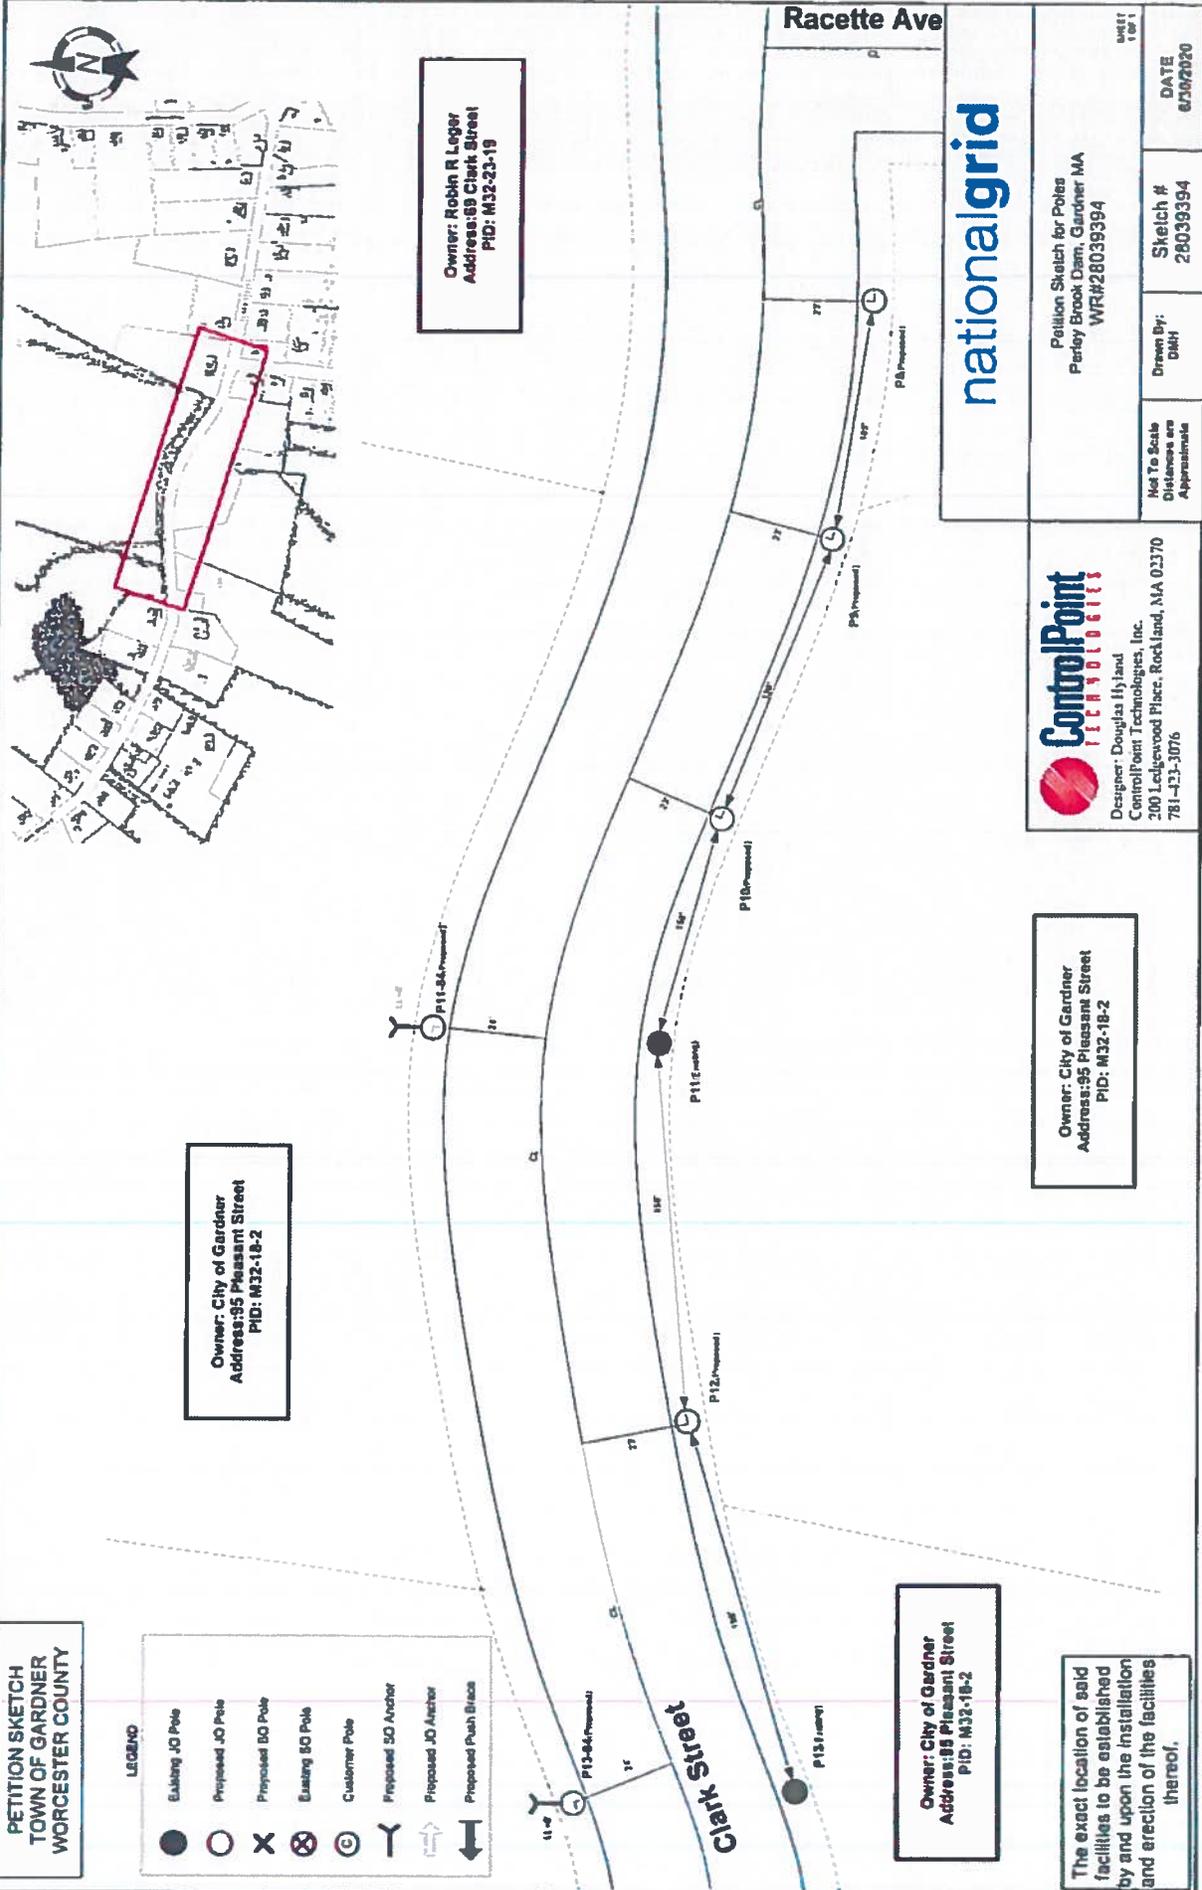

**PETITION SKETCH
TOWN OF GARDNER
WORCESTER COUNTY**

LEGEND

	Existing JO Pole
	Proposed JO Pole
	Proposed BO Pole
	Easement SO Pole
	Customer Pole
	Proposed SO Anchor
	Proposed JO Anchor
	Proposed Push Brick

nationalgrid



Designer: Douglas Lyland
ControlPoint Technologies, Inc.
200 Ledgewood Place, Rockland, MA 02370
781-433-3076

Owner: City of Gardner
Address: 95 Pleasant Street
PID: M32-18-2

The exact location of said facilities to be established by and upon the installation and erection of the facilities thereof.

Not To Scale Distances are Approximate	Drawn By: DHH	Skeitch # 28039394	DATE 07/09/2020
--	------------------	-----------------------	--------------------

Petition Sketch for Poles
Parley Brook Dam, Gardner MA
WR#28039394

sheet
1 of 1